

① FLOOR PLAN - LEVEL 1
1/32" = 1'-0"

**DRAFT
COPY ONLY**

NOT FOR REGULATORY
APPROVAL, PERMITTING,
OR CONSTRUCTION.

MICHAEL R. LOVAGLIO JR.
TX 25,070

Project:

A NEW PERFORMING ARTS CENTER
AT ALVIN HIGH SCHOOL
FOR
ALVIN I.S.D.
ALVIN, TEXAS

Huckabee


AUSTIN • DALLAS • FORT WORTH
HOUSTON • SAN ANTONIO • WACO

www.huckabee-inc.com
800.687.1229

Job No.
1744-02-01

Date:
05/30/19

Sheet No.
A9.4

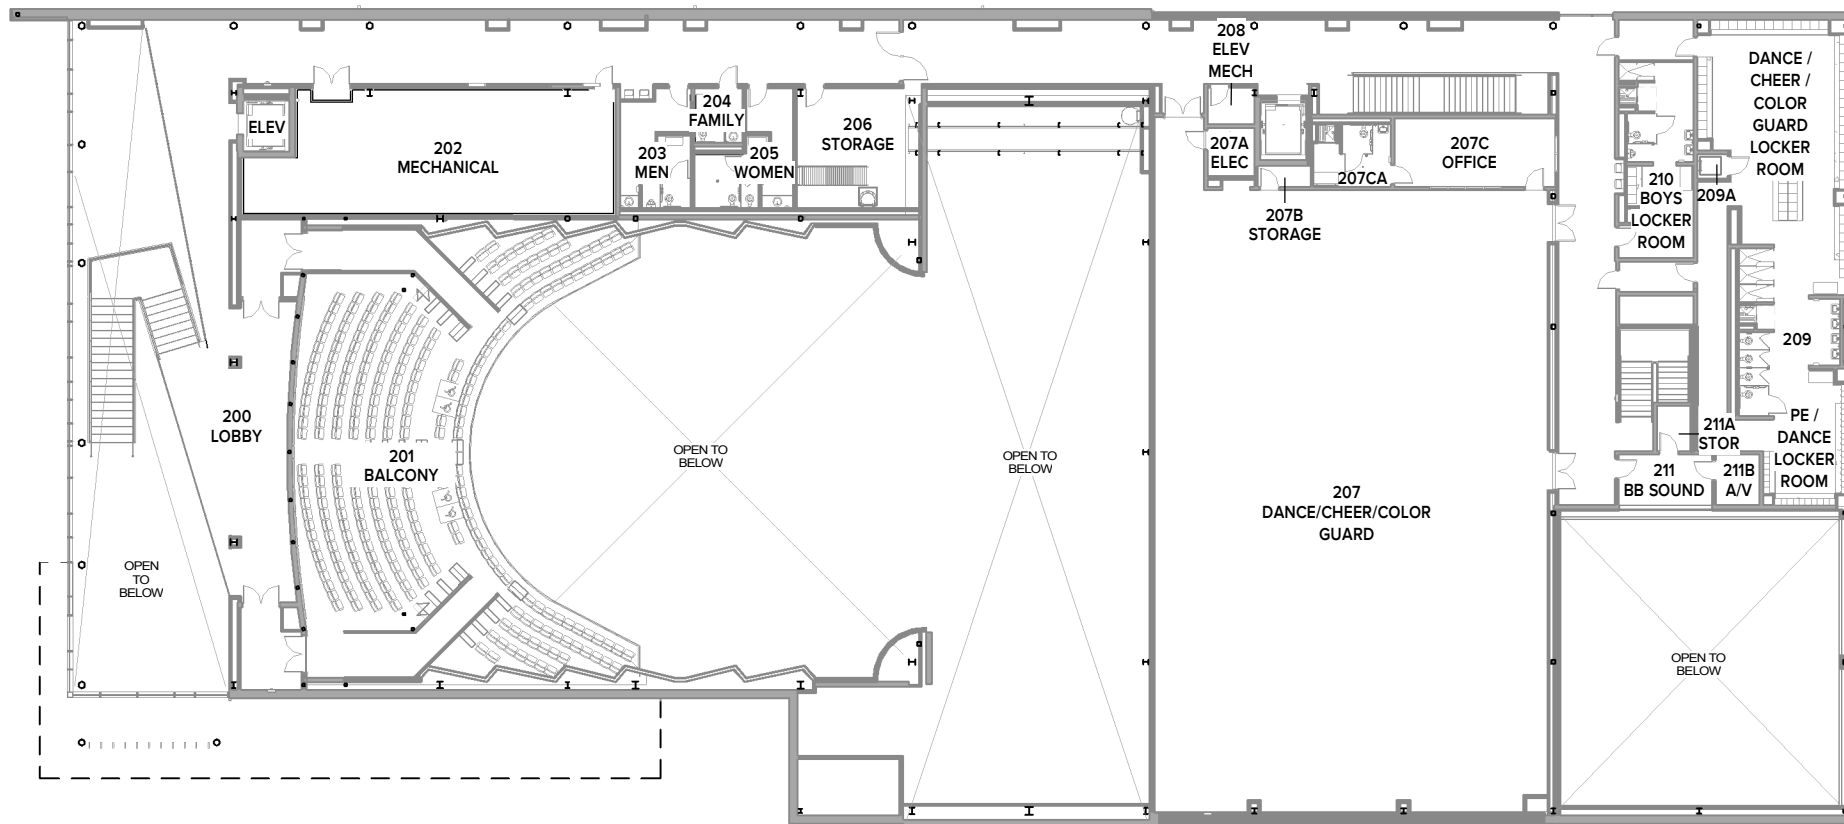

① ROOM PLAN - LEVEL 2
1/32" = 1'-0"

**DRAFT
COPY ONLY**

NOT FOR REGULATORY
APPROVAL, PERMITTING,
OR CONSTRUCTION.

MICHAEL R. LOVAGLIO JR.
TX 25,070

Project:

A NEW PERFORMING ARTS CENTER
AT ALVIN HIGH SCHOOL
FOR
ALVIN I.S.D.
ALVIN, TEXAS

Huckabee

AUSTIN • DALLAS • FORT WORTH
HOUSTON • SAN ANTONIO • WACO
www.huckabee-inc.com
800.687.1229

Job No.
1744-02-01

Date:
05/29/19

Sheet No.

A9.5